




Date: 1/28/2015 Author: Ethan Sanders Project: Walcrest Pump Station
Contractor: Webber
Comments:

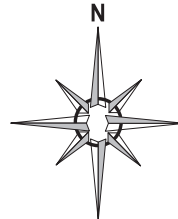

See Page 2

Hillcrest Rd

Alley

Briar meadow Dr

Airline Rd

500' WORK ZONE

Alley

ROAD WORK AHEAD

160' min

RIGHT LANE CLOSED

ROAD WORK AHEAD

160' min

160' min

*TANGENT DEVICE SPACING 70' C-C MAX

*TAPER DEVICE SPACING 35' C-C MAX

See Page 2

Walnut Hill Ln

See Page 2

ROAD WORK AHEAD

END ROAD WORK





01-28-16





Date: 1/11/2015 **Author:** Ethan Sanders **Project:** Walcrest Pump Station
Contractor: Webber
Comments:

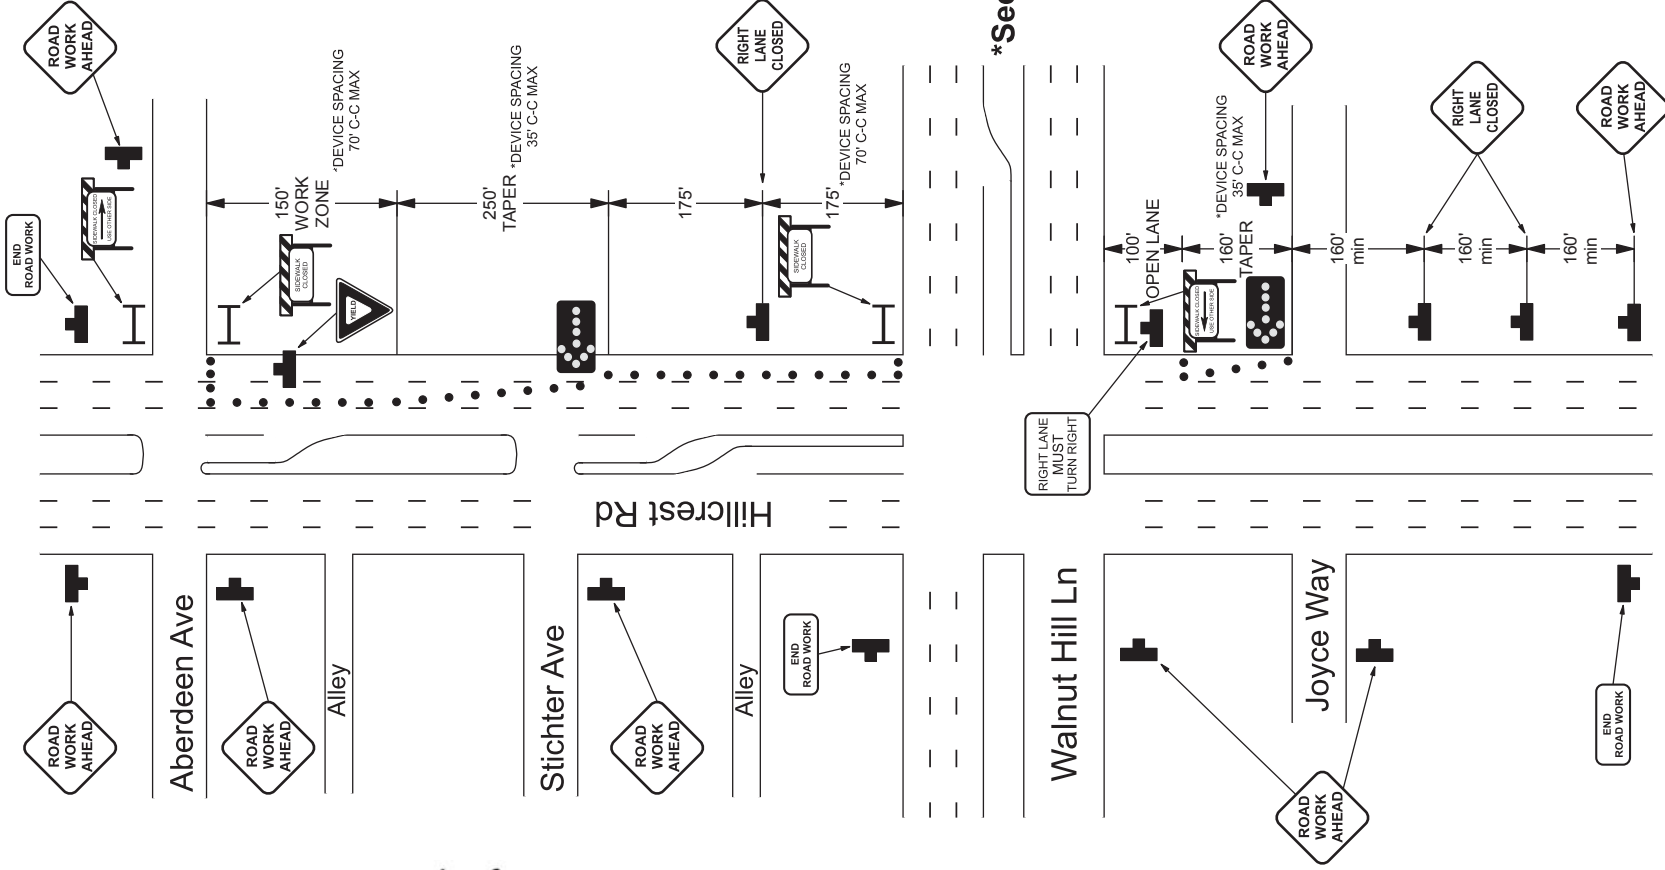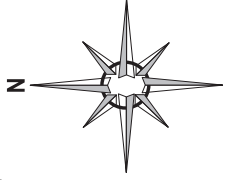

See Page 1



01-28-16